


EXISTING
 SITE SECTION AT CORRINE
 SCALE 1" = 10'

Rendered by Klaus Heesch
 at Juicy Temples, LLC 646-256-7348
 klaus@juicytemples.com
 2009-MAY-06

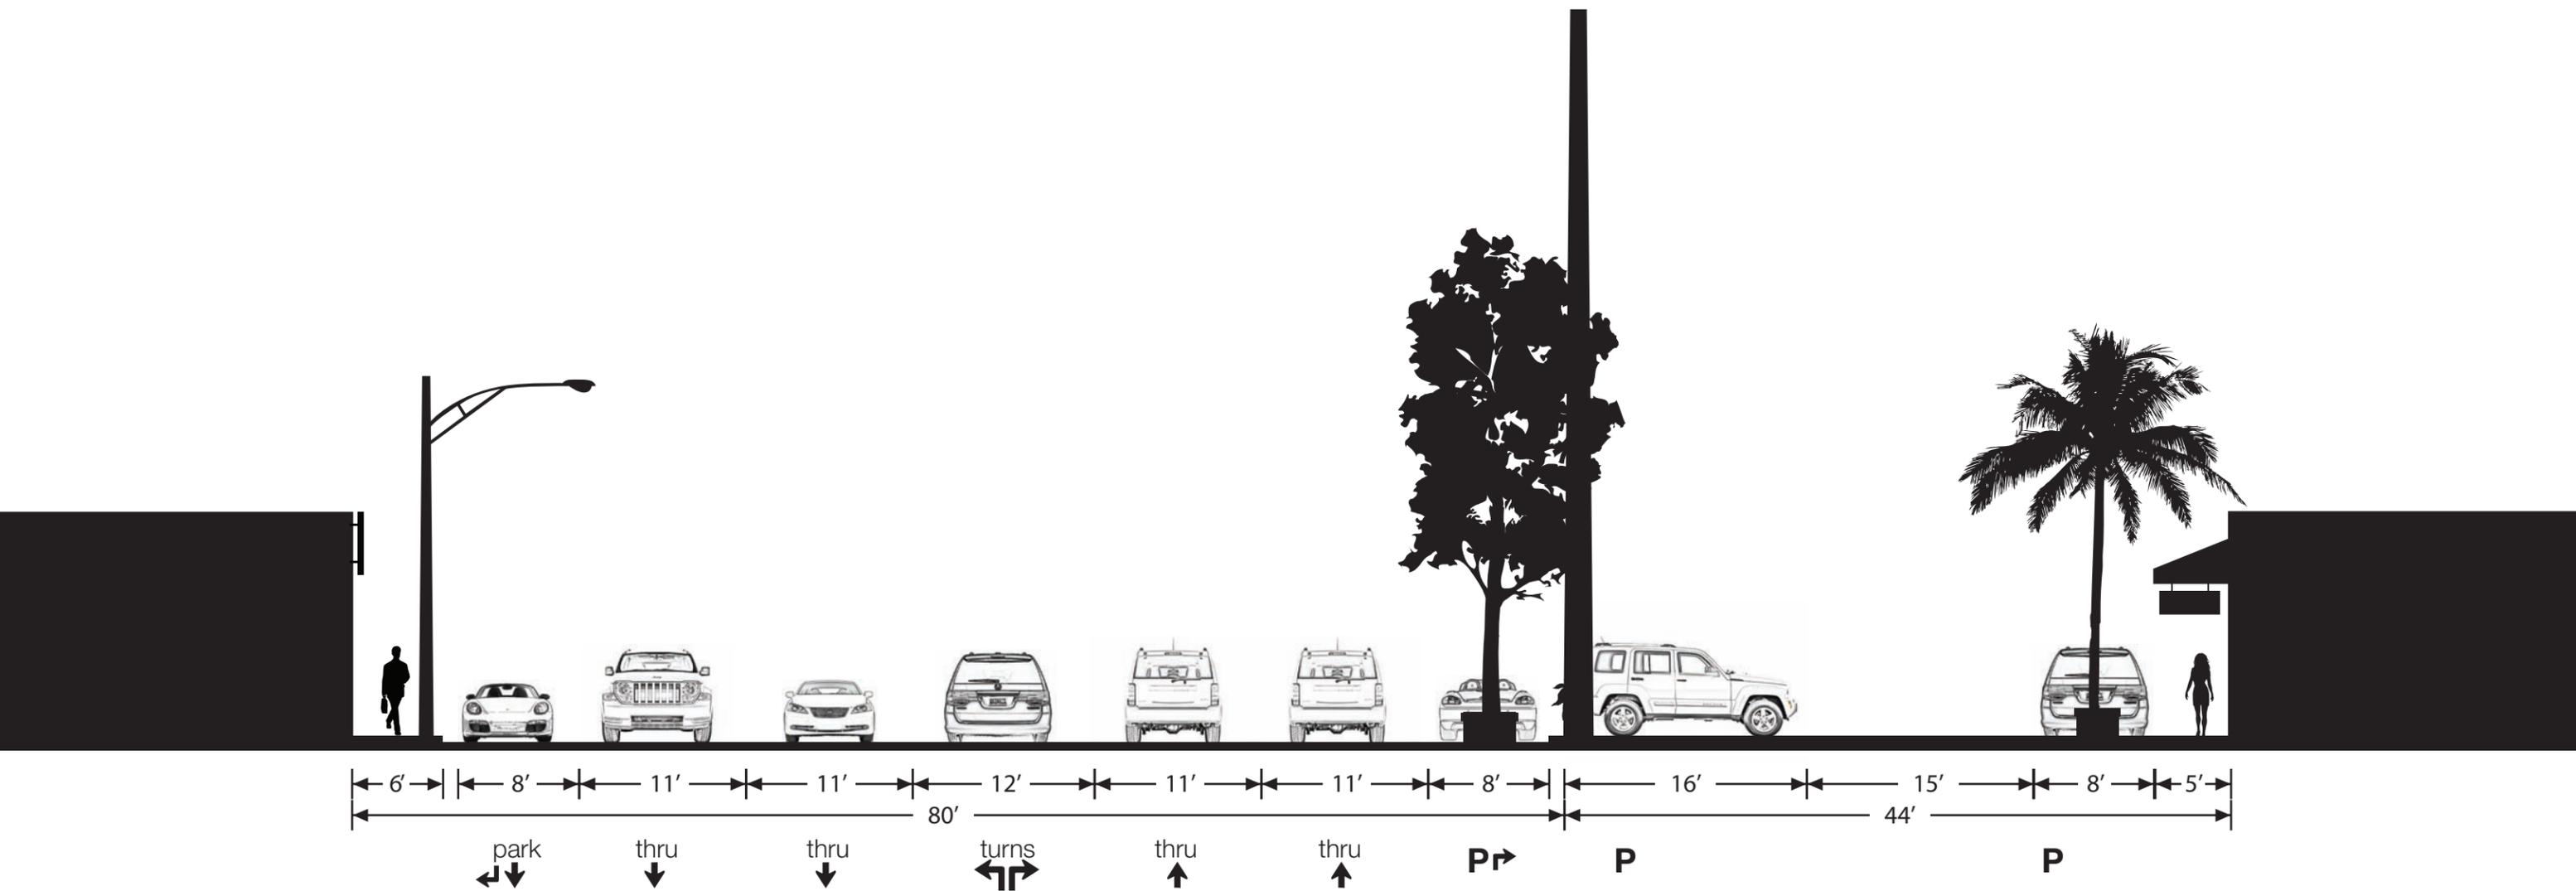


Option A
 SITE SECTION AT CORRINE
 SCALE 1" = 10'

Rendered by Klaus Heesch
 at Juicy Temples, LLC 646-256-7348
 klaus@juicytemples.com
 2009-MAY-06



Option B
 SITE SECTION AT CORRINE
 SCALE 1" = 10'

Rendered by Klaus Heesch
 at Juicy Temples, LLC 646-256-7348
 klaus@juicytemples.com
 2009-MAY-06

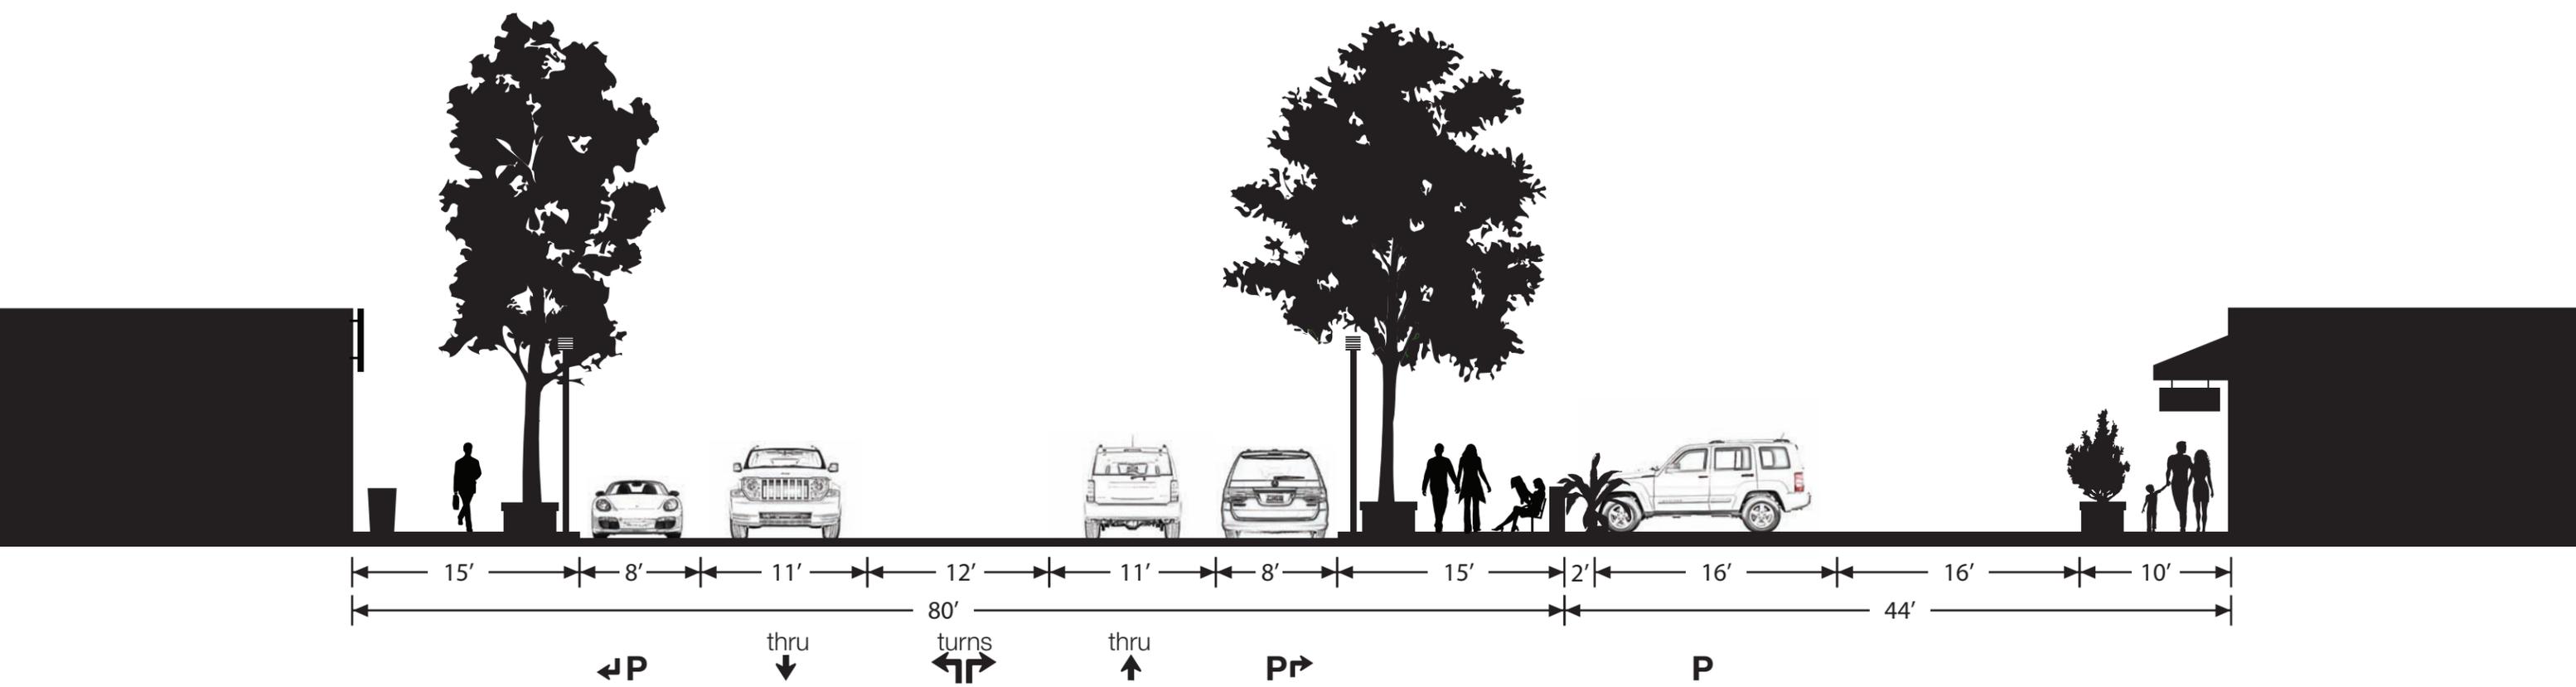

Option C
 SITE SECTION AT CORRINE
 SCALE 1" = 10'

Rendered by Klaus Heesch
 at Juicy Temples, LLC 646-256-7348
 klaus@juicytemples.com
 2009-MAY-06